


CUSTOMER APPROVAL:

ENGINEER APPROVAL:

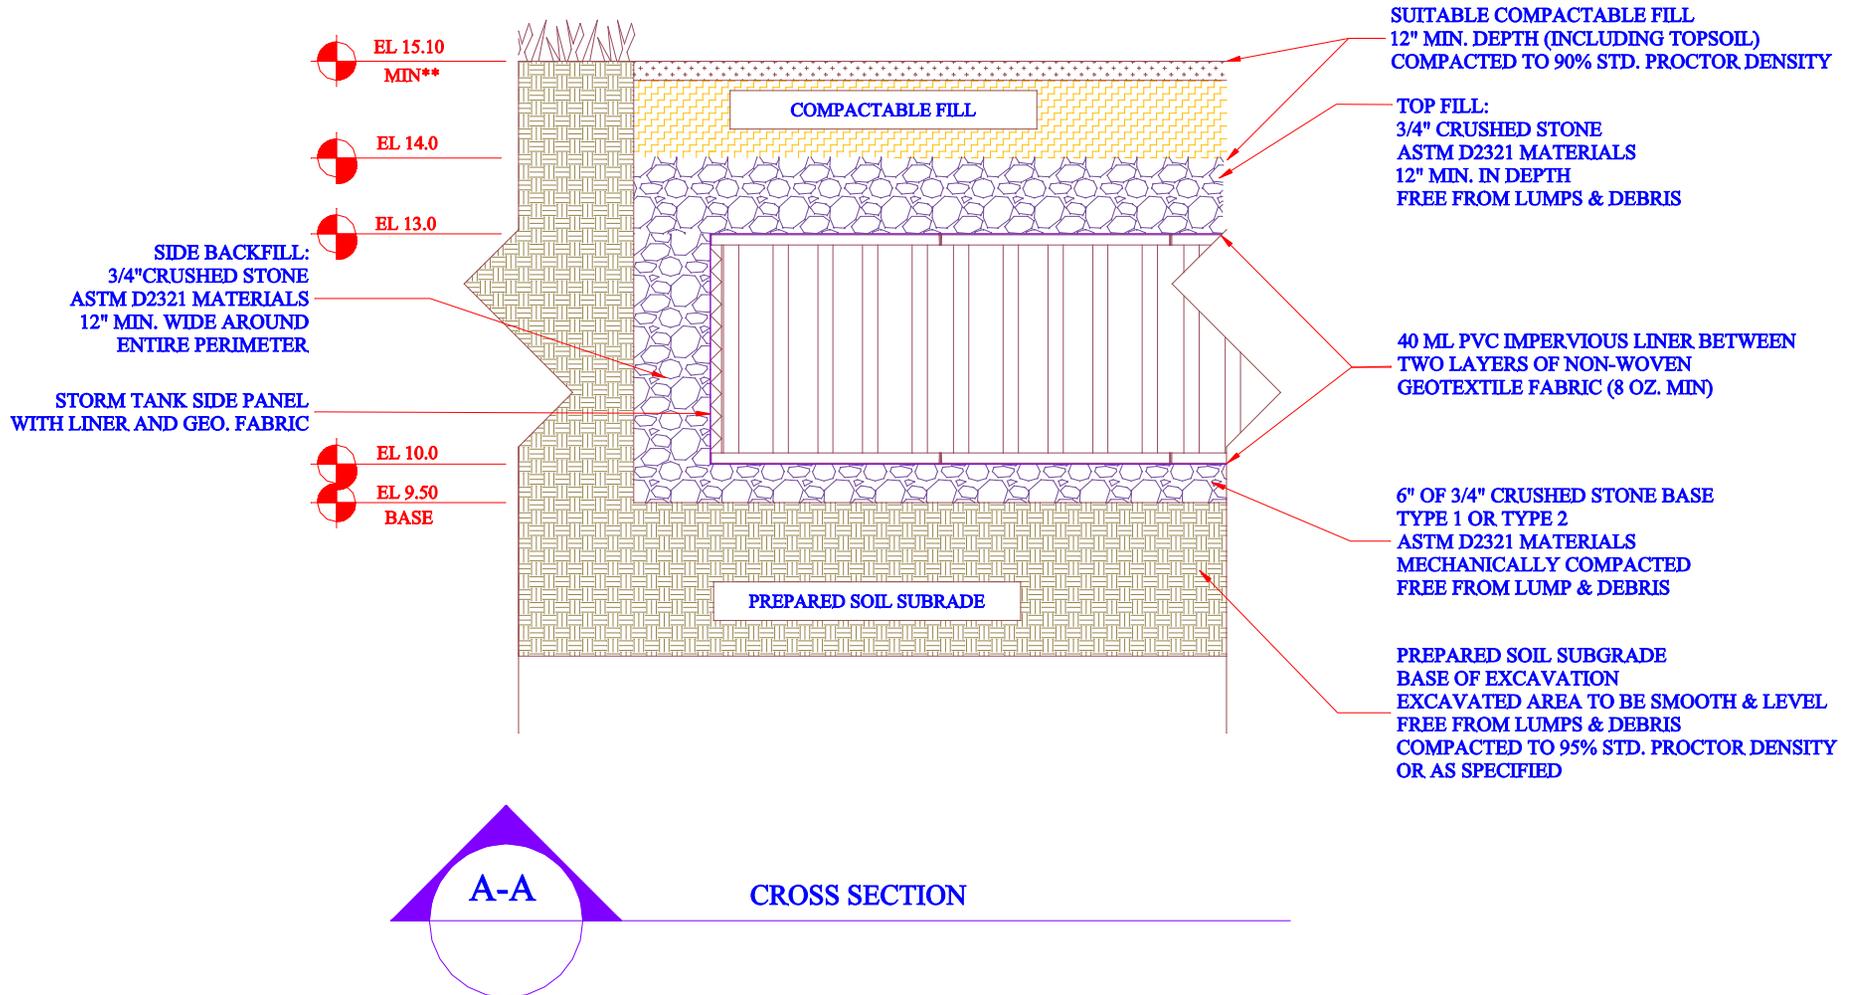

NOTE'S
** MAX DEPTH OF COVER IS 11'
FROM BOTTOM OF THE TANKS

VARI-TECH L.L.C

DWR BY: DEB COLBERT, P.E.	SIZE B	VARI-TECH REP AP: DLC/WSH	DWG NAME: CROSS SECTION	REV 001
CUSTOMER: CAVILIERI CONSTRUCTION	SCALE: NTS	DATE: 02/10/11	SHEET: 6 OF PAGE 7	